


- PUTTING SURFACE**
- SHORT GAME PRO
 - 3 PIN CUPS
 - 430 SF

- FRINGE CUT**
- LUXURY 1ST CUT
 - 170 SF

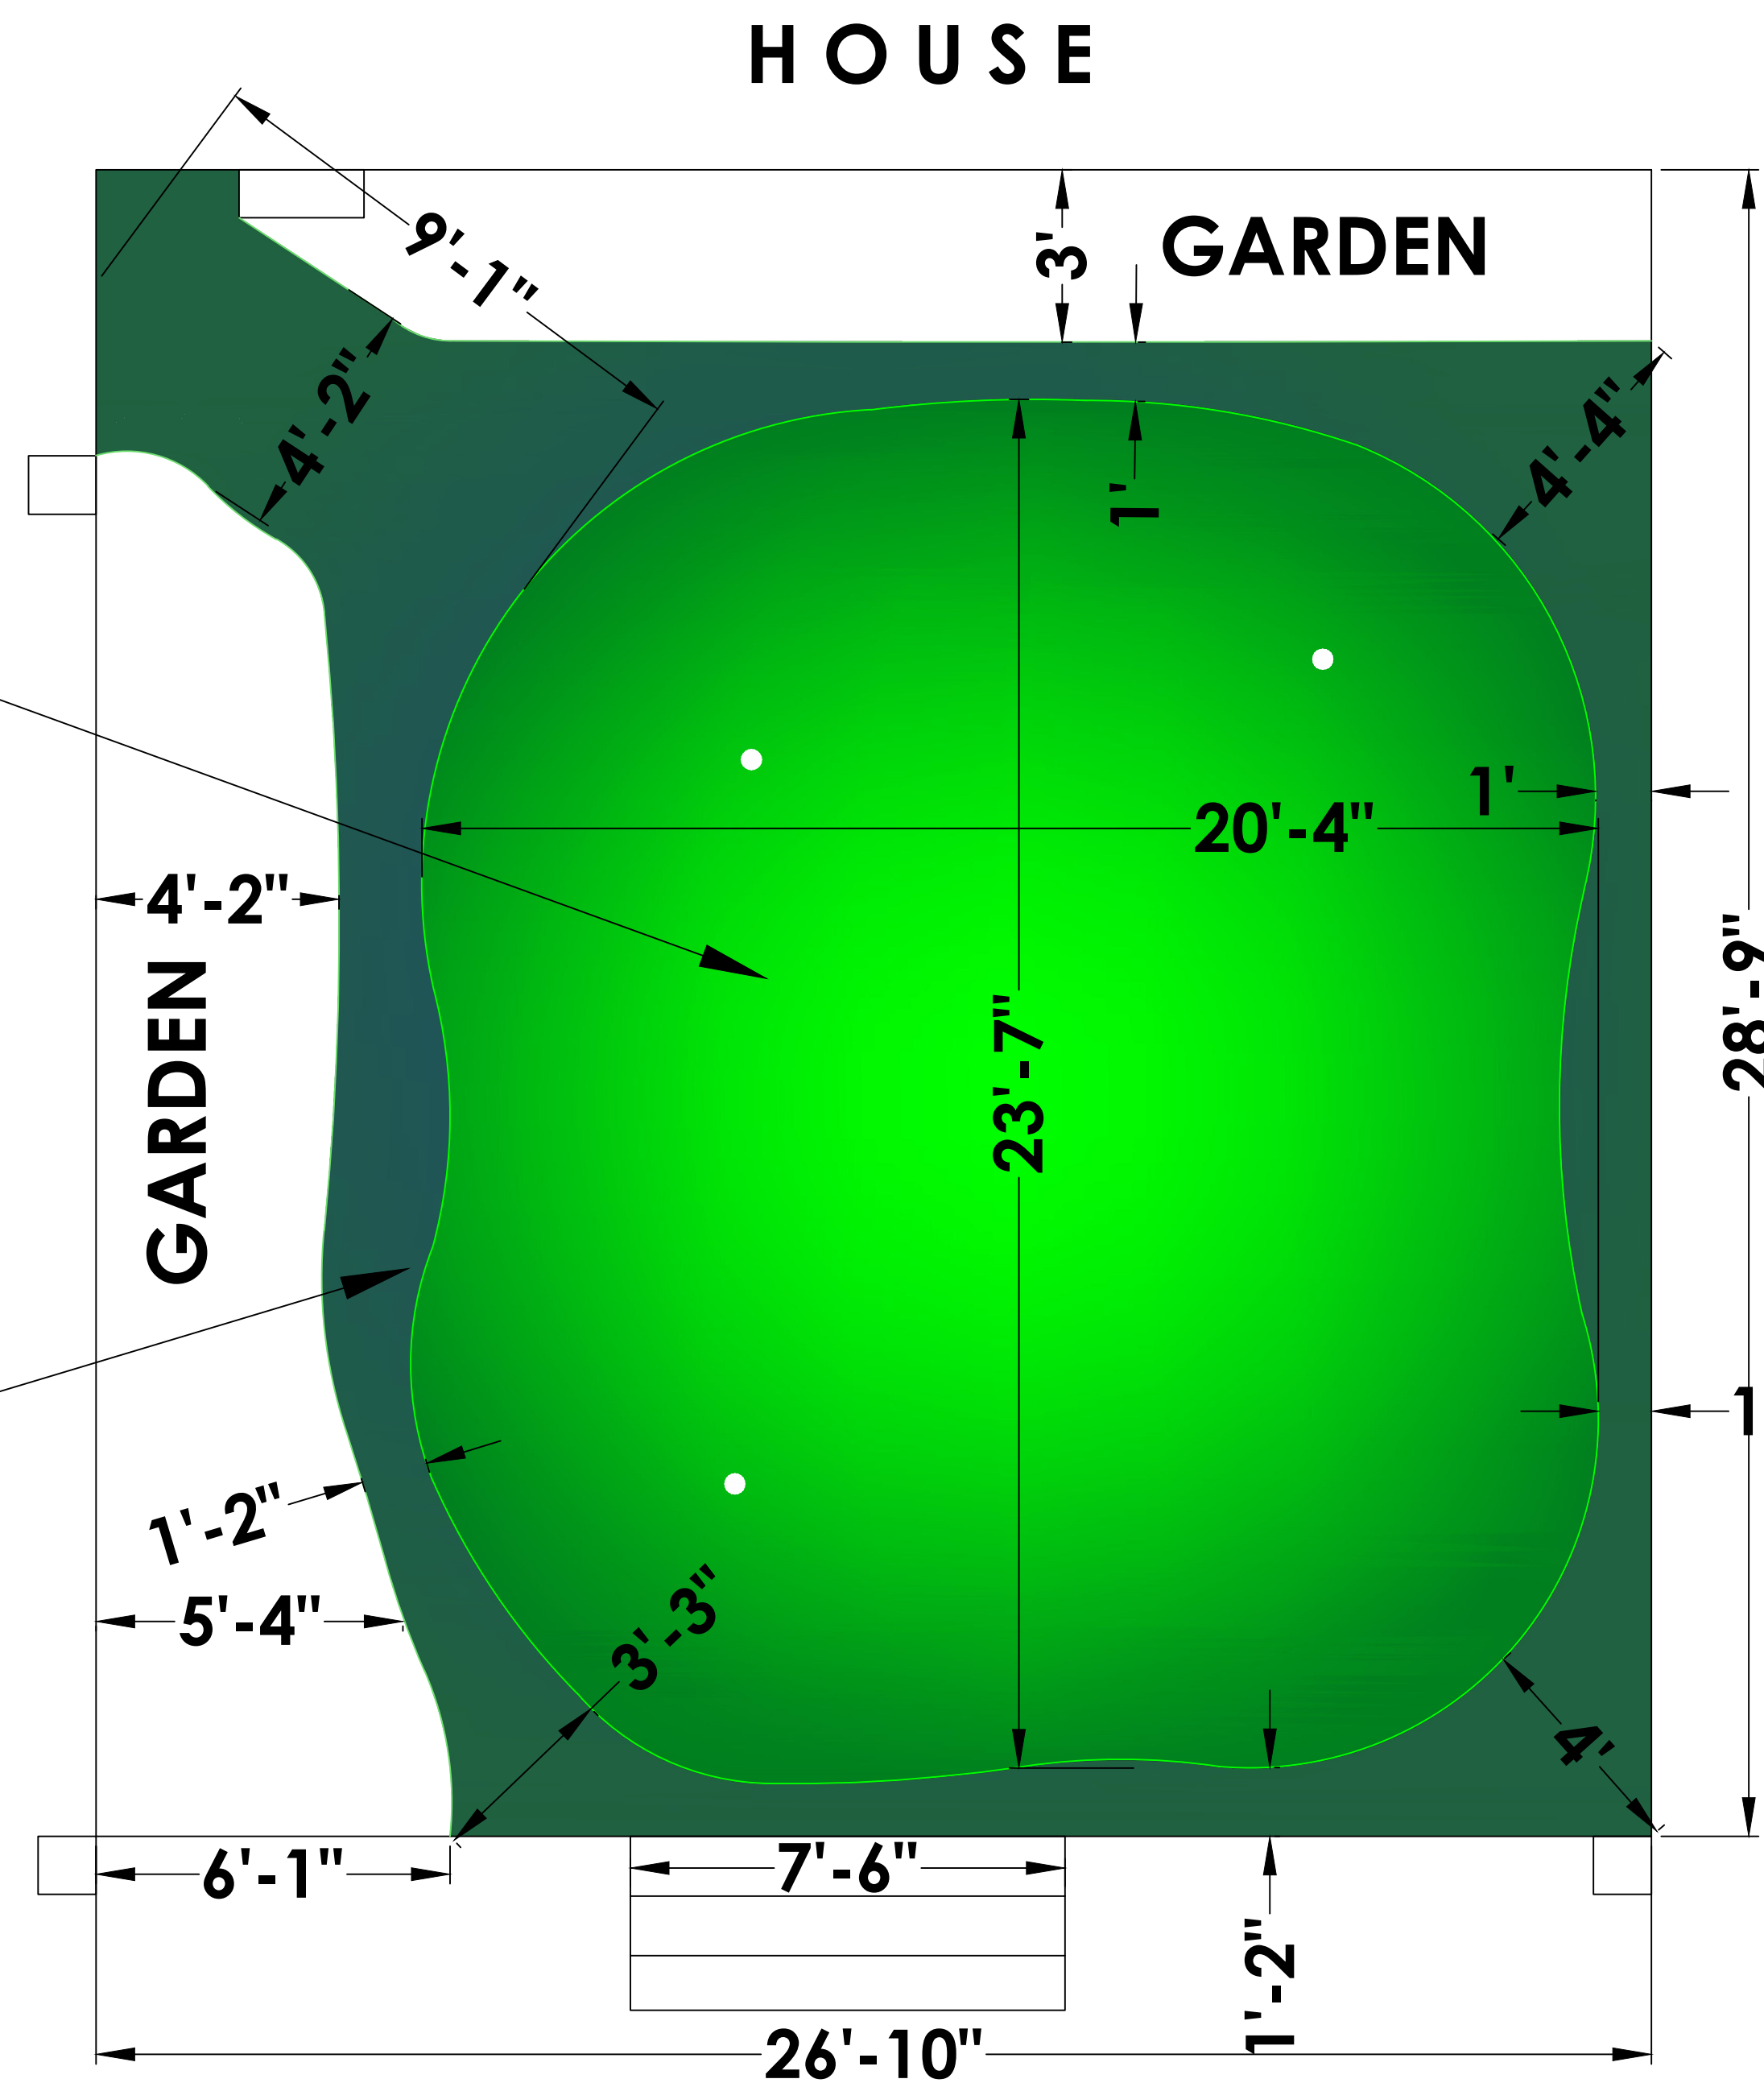


PROJECT AREA:

- 600 SF

PLAN VIEW

SCALE: $\frac{3}{8}'' = 1'-0''$

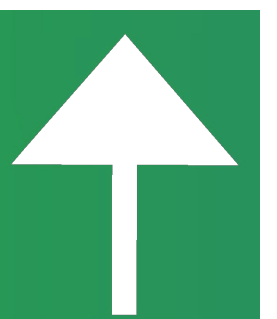

BY: BRADLEY S. BRACKETT, RLA
 THIS DRAWING IS THE PROPERTY OF TOURGREENS, INC.
 AND SHALL NOT BE RELEASED OR DISTRIBUTED WITHOUT
 WRITTEN PERMISSION. CONCEPTUAL DRAWING ONLY.



PUTTING GREEN PROPOSAL

CONCEPTUAL SITE PLAN

REVISIONS:

SHEET 1